


1 BR / 1 BATH DOWNSTAIRS 650 s.f.

# LOGAN SQUARE APARTMENTS

MONTHLY RENT \$ \_\_\_\_\_ SECURITY DEPOSIT \$ \_\_\_\_\_ PROCESSING FEE \$ \_\_\_\_\_ ACTIVITY FEE \$ \_\_\_\_\_

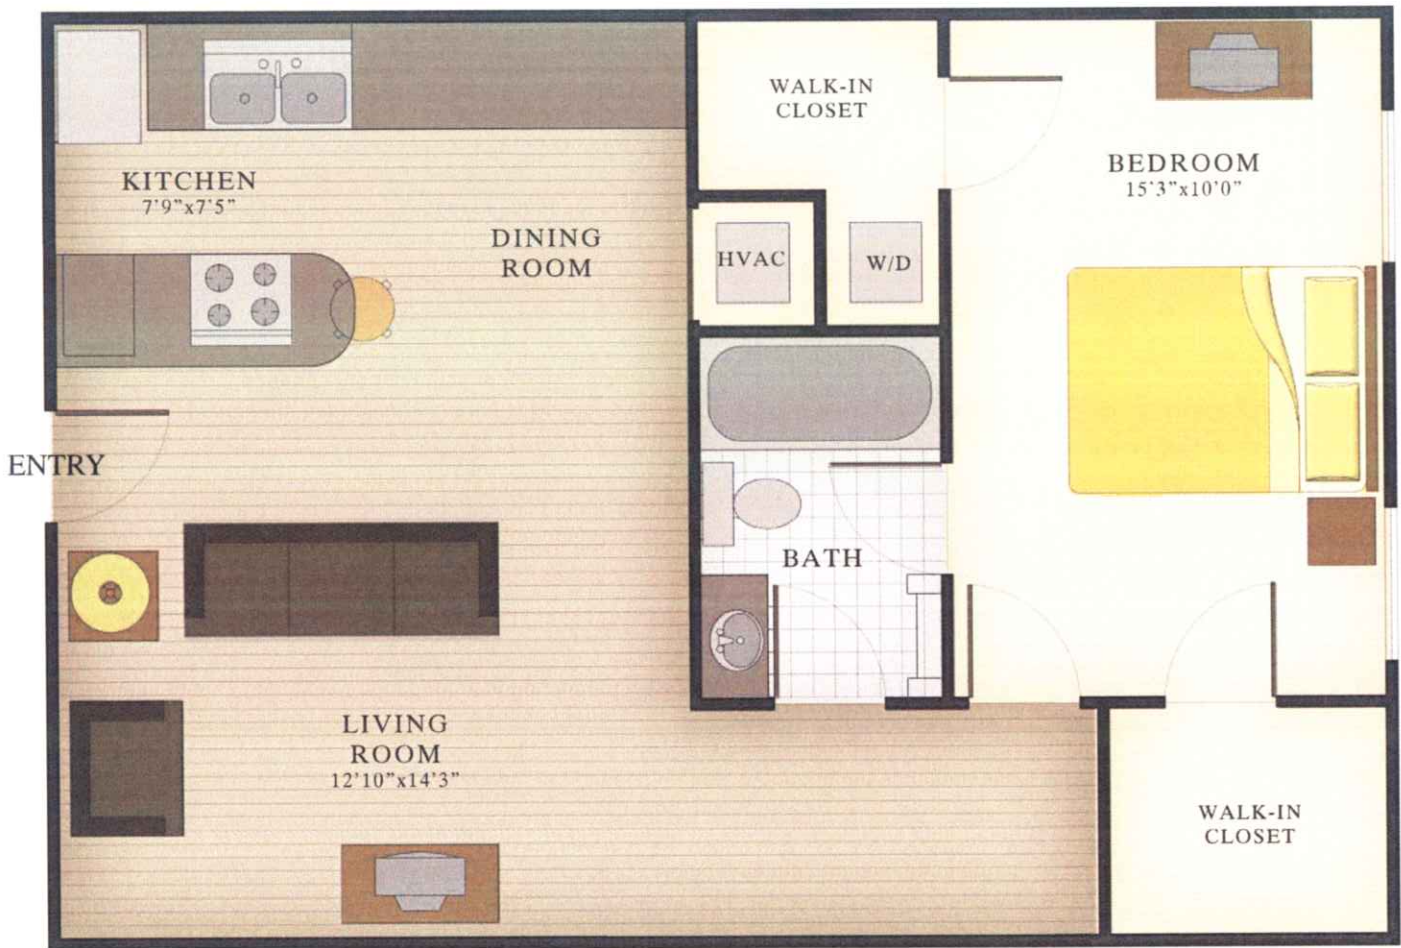

NOTE: TYPICAL FLOORPLANS ARE NOT TO SCALE AND ARE FOR ILLUSTRATIVE PURPOSES ONLY.

334-826-6470

[WWW.LOGANSQUAREAPTS.COM](http://WWW.LOGANSQUAREAPTS.COM)

733 W. GLENN AVENUE AUBURN, AL 36832

1 BR / 1 BATH UPSTAIRS 525 s.f.

# LOGAN SQUARE APARTMENTS

MONTHLY RENT \$ \_\_\_\_\_ SECURITY DEPOSIT \$ \_\_\_\_\_ PROCESSING FEE \$ \_\_\_\_\_ ACTIVITY FEE \$ \_\_\_\_\_



NOTE: TYPICAL FLOORPLANS ARE NOT TO SCALE AND ARE FOR ILLUSTRATIVE PURPOSES ONLY.


334-826-6470  
WWW.LOGANSQUAREAPTS.COM  
733 W. GLENN AVENUE AUBURN, AL 36832



# LOGAN SQUARE APARTMENTS

1 BR / 1 BATH 536 s.f.

MONTHLY RENT \$ \_\_\_\_\_ SECURITY DEPOSIT \$ \_\_\_\_\_ PROCESSING FEE \$ \_\_\_\_\_ ACTIVITY FEE \$ \_\_\_\_\_

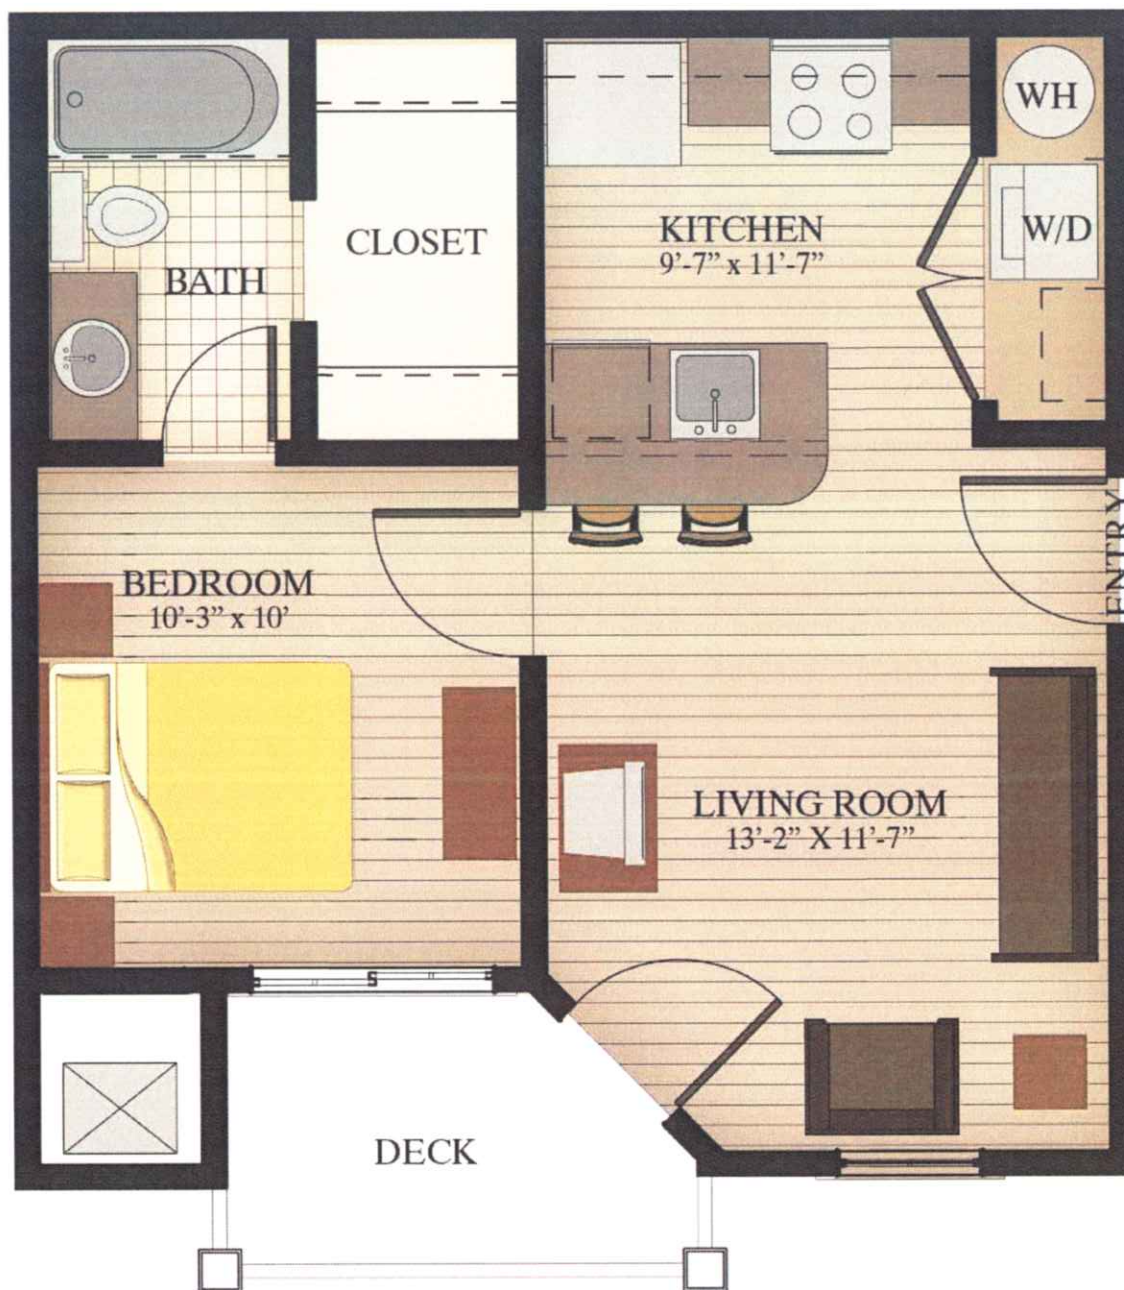

NOTE: TYPICAL FLOORPLANS ARE NOT TO SCALE AND ARE FOR ILLUSTRATIVE PURPOSES ONLY.

334-826-6470

[WWW.LOGANSQUAREAPTS.COM](http://WWW.LOGANSQUAREAPTS.COM)

733 W. GLENN AVENUE AUBURN, AL 36832