


3 BR / 3 BATH PATIO 1,205 s.f.

LOGAN SQUARE APARTMENTS

MONTHLY RENT \$ _____ SECURITY DEPOSIT \$ _____ PROCESSING FEE \$ _____ ACTIVITY FEE \$ _____

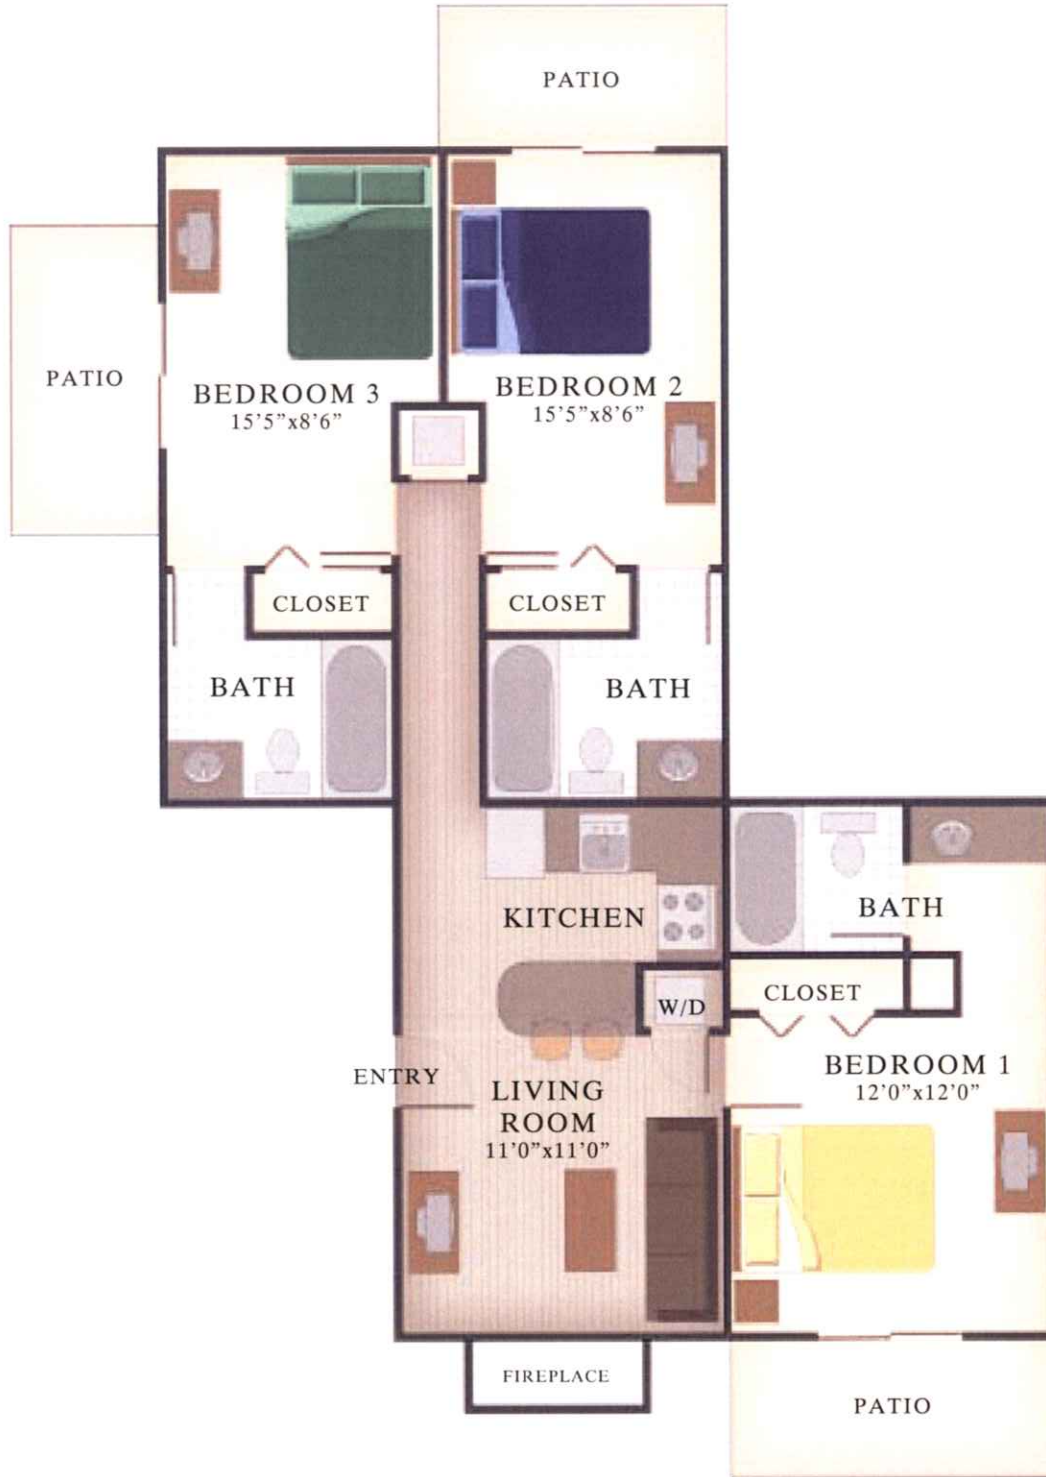

NOTE: TYPICAL FLOORPLANS ARE NOT TO SCALE AND ARE FOR ILLUSTRATIVE PURPOSES ONLY.

334-826-6470

WWW.LOGANSQUAREAPTS.COM

733 W. GLENN AVENUE AUBURN, AL 36832

LOGAN SQUARE APARTMENTS

3 BR / 3 BATH FLAT 1,402 s.f.

MONTHLY RENT \$ _____

SECURITY DEPOSIT \$ _____

PROCESSING FEE \$ _____

ACTIVITY FEE \$ _____



NOTE: TYPICAL FLOORPLANS ARE NOT TO SCALE AND ARE FOR ILLUSTRATIVE PURPOSES ONLY.

334-826-6470

WWW.LOGANSQUAREAPTS.COM

733 W. GLENN AVENUE AUBURN, AL 36832

3 BR / 3 BATH TOWNHOUSE 1,402 s.f.

LOGAN SQUARE APARTMENTS

MONTHLY RENT \$ _____ SECURITY DEPOSIT \$ _____ PROCESSING FEE \$ _____ ACTIVITY FEE \$ _____



NOTE: TYPICAL FLOORPLANS ARE NOT TO SCALE AND ARE FOR ILLUSTRATIVE PURPOSES ONLY.

334-826-6470
WWW.LOGANSQUAREAPTS.COM
733 W. GLENN AVENUE AUBURN, AL 36832